

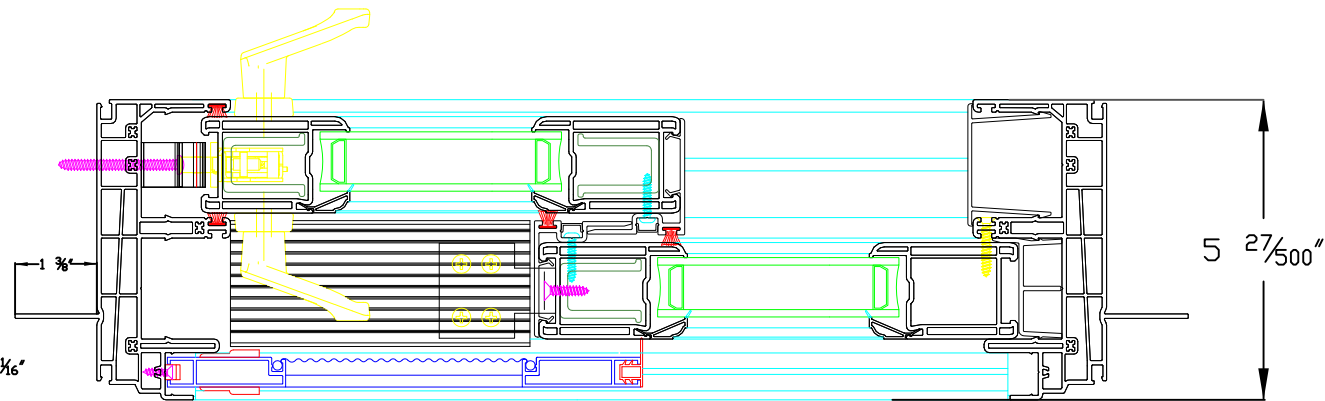
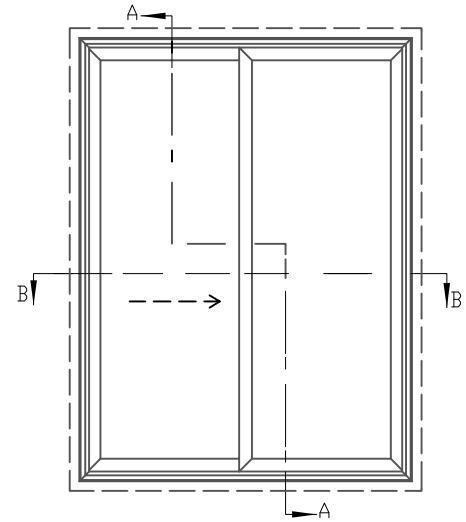


# 2100 Series Patio Door Cut Sheet

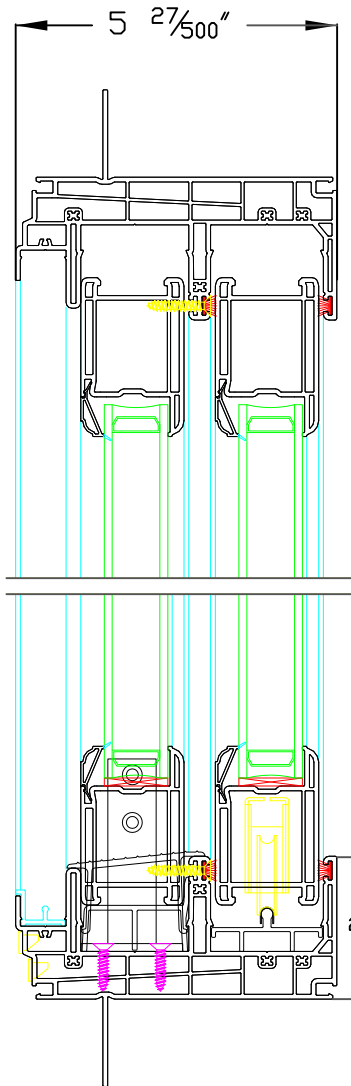


<p><b>NOTICE</b></p> <p>THESE DRAWINGS ARE THE SOLE AND EXCLUSIVE PROPERTY OF NEWTEC AND SHOULD NOT BE REPRODUCED OR TRANSMITTED IN ANY FORM OR BY ANY MEANS, ELECTRONIC OR MECHANICAL, INCLUDING PHOTOCOPYING, RECORDING, OR BY ANY INFORMATION STORAGE AND RETRIEVAL SYSTEM, WITHOUT THE WRITTEN PERMISSION OF NEWTEC WINDOWS &amp; DOORS, INC.</p> <p>© COPYRIGHT © NEWTEC WINDOWS &amp; DOORS, INC. 2014</p>			
PROJECT NAME:	SYSTEM 600		
LOCATION:	VINYL PATIO DOOR		
ARCHITECT:			
CONTRACTOR:			
DRAWN BY:	DATE: 4.4.2019		
CHECKED BY:	SUBMITTAL		
SCALE:	SHEET NO. 009		
<p>NEWTEC WINDOWS &amp; DOORS, INC.          3159 West 38th Street          Chicago, IL 60632          Phone: (773) 895-8888          Fax: (773) 895-8885  <a href="http://www.newtecwindow.com">www.newtecwindow.com</a></p>			
REV. NO.	DATE	BY	DESCRIPTION OF REVISION

# 2100 Series Patio Door Cut Sheet

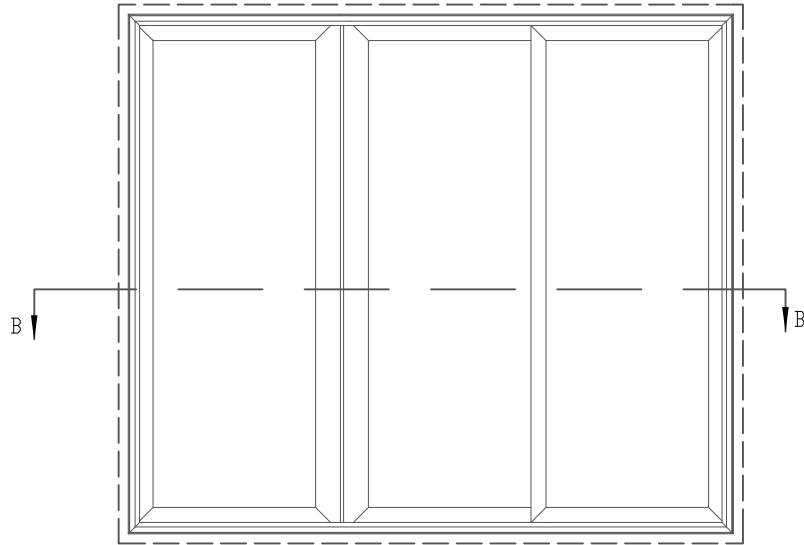

Elevation

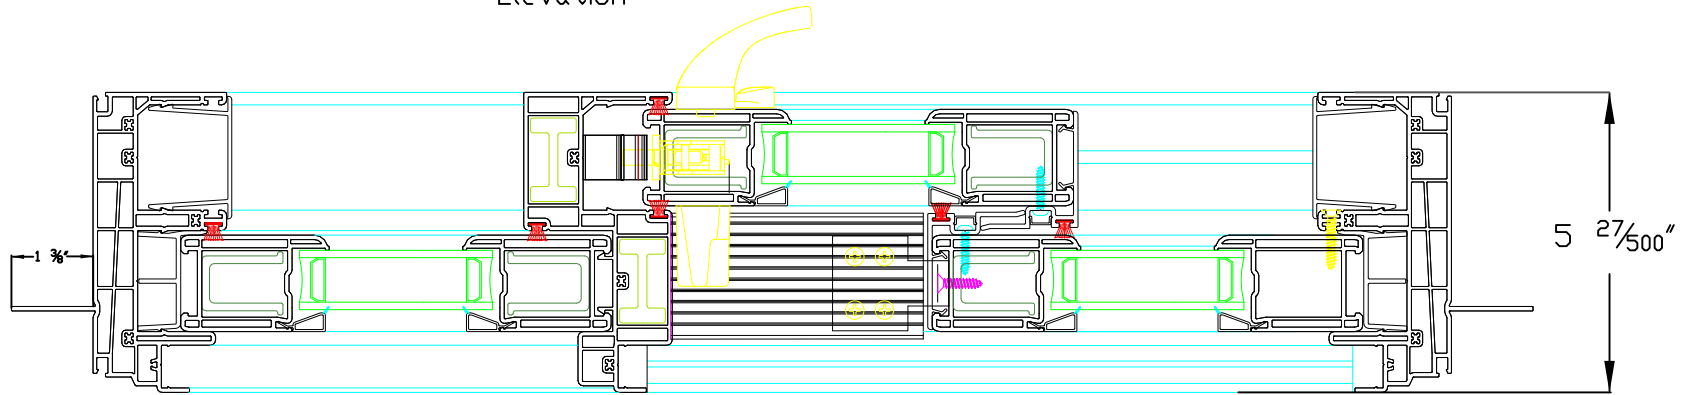

Section B-B

**NOTICE**  
 THESE DRAWINGS ARE THE SOLE AND EXCLUSIVE PROPERTY OF NEWTEC AND SHOULD NOT BE REPRODUCED OR TRANSMITTED IN ANY FORM OR BY ANY MEANS, ELECTRONIC OR MECHANICAL, INCLUDING PHOTOCOPYING, RECORDING, OR BY ANY INFORMATION STORAGE AND RETRIEVAL SYSTEM, WITHOUT THE WRITTEN PERMISSION OF NEWTEC WINDOWS & DOORS, INC.  
 COPYRIGHT © NEWTEC WINDOWS & DOORS, INC. 2014

NO.	REV.	DATE	BY	DESCRIPTION OF REVISION

**NEWTEC WINDOWS & DOORS, INC.**  
 3159 West 38th Street  
 Chicago, IL 60632  
 Phone: (773) 898-8888  
 Fax: (773) 898-8885



PROJECT NAME:	
LOCATION:	
ARCHITECT:	
CONTRACTOR:	

SHEET NAME  
 SYSTEM 600  
 VINYL  
 PATIO  
 DOOR

DRAWN BY: DATE:  
 4.4.2019

CHECKED BY: SUBMITTAL

SCALE: SHEET NO  
 N.T.S. 010